


B~B断面詳細図 S = 1:20

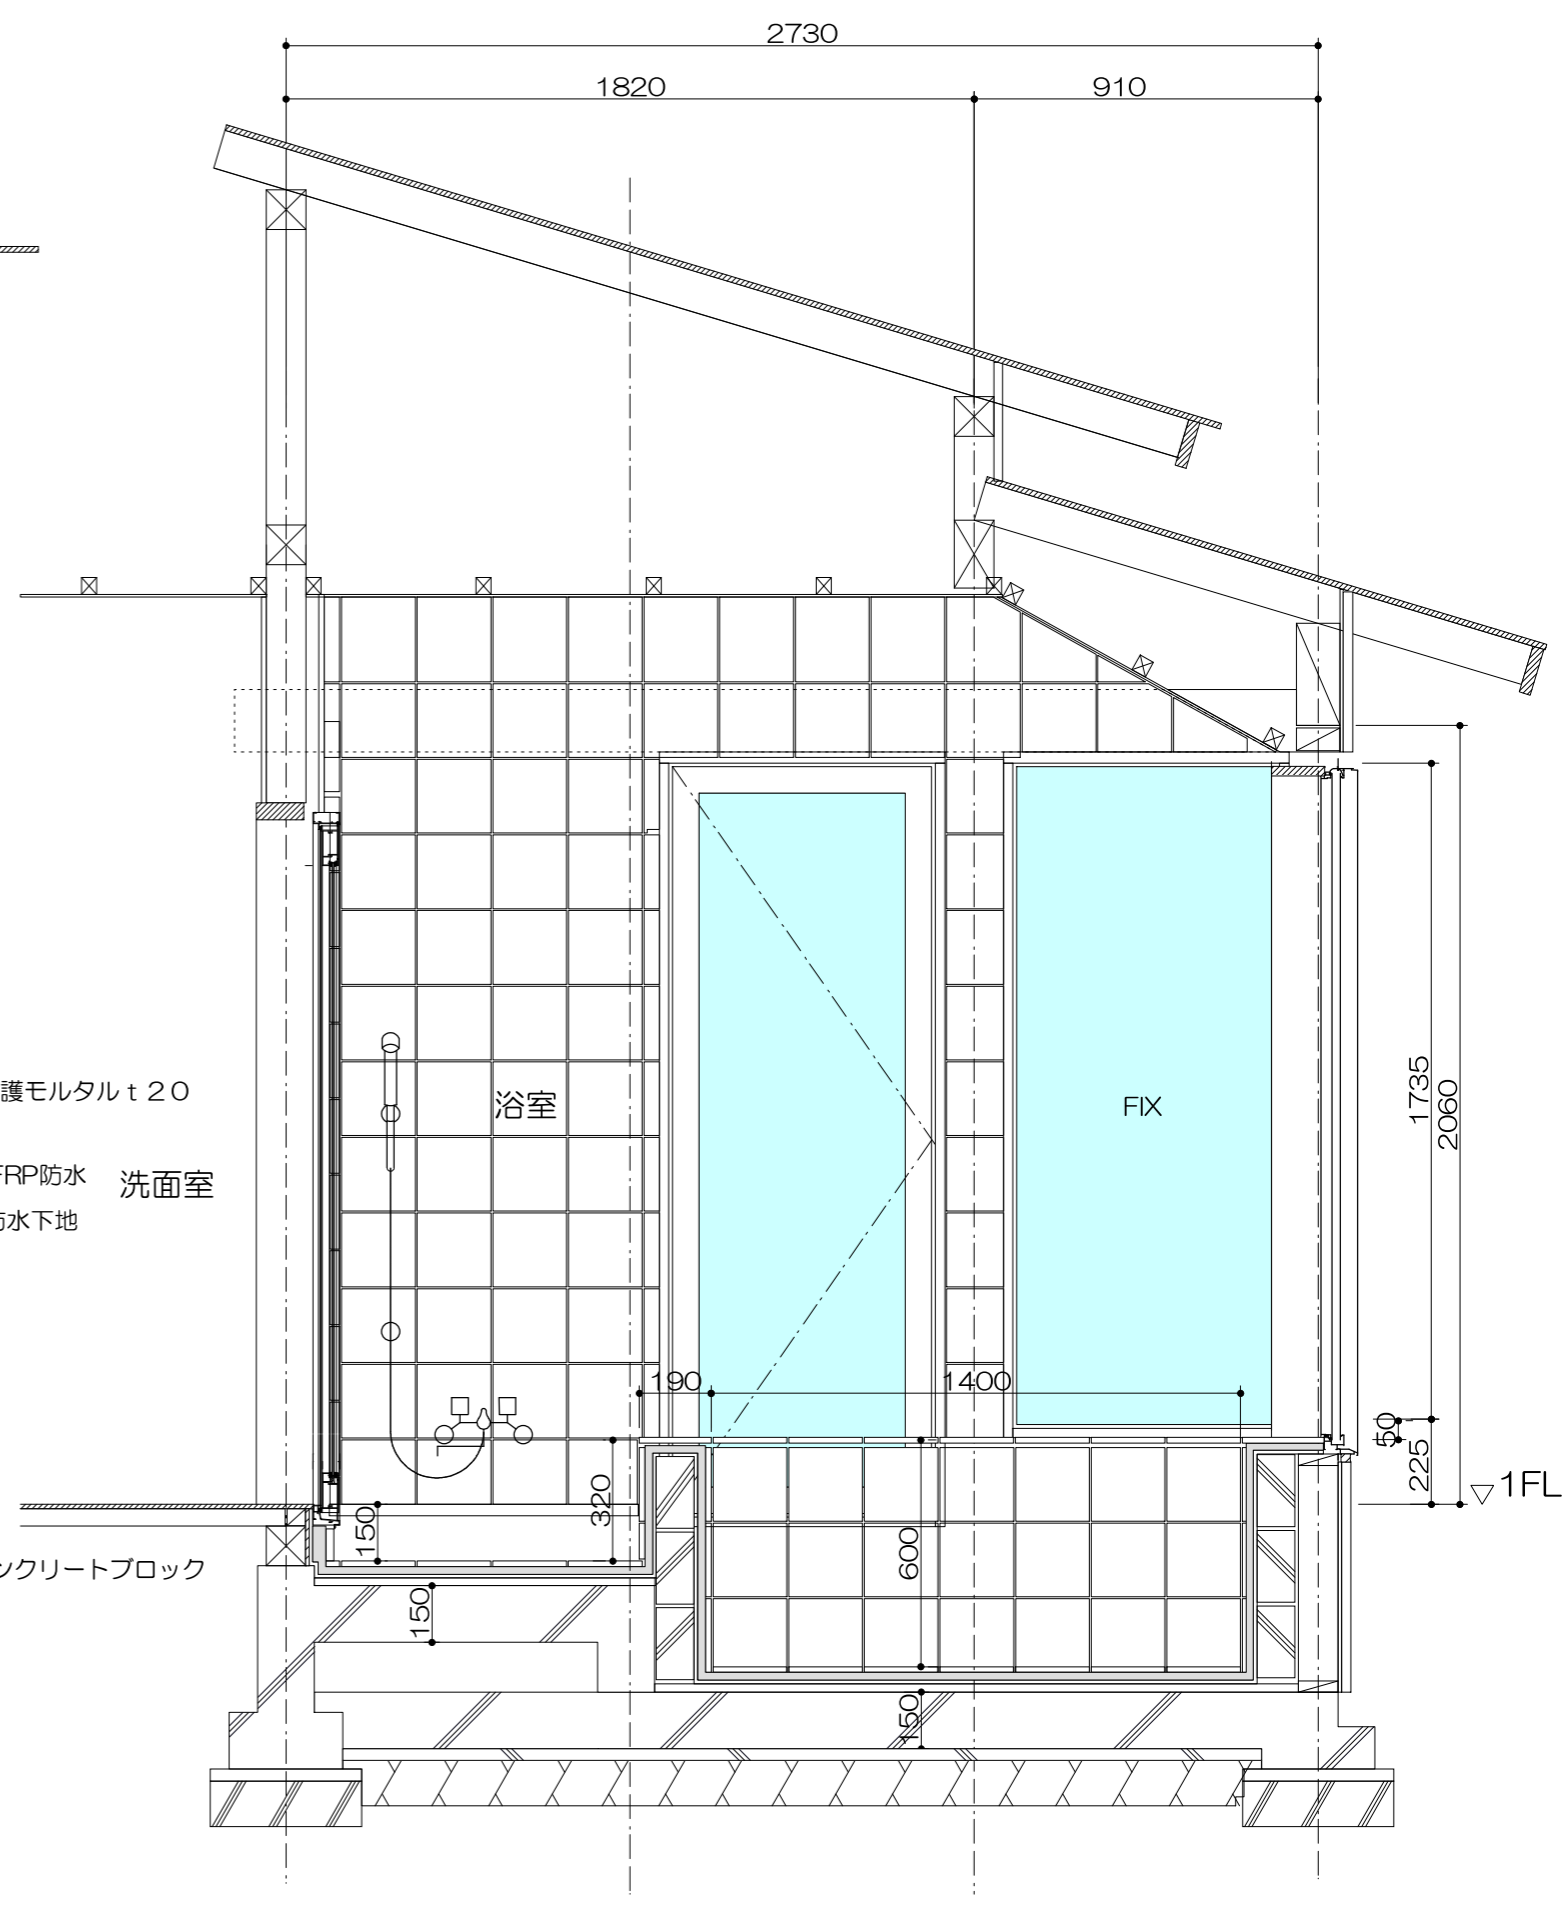

A~A断面詳細図 S = 1:20