
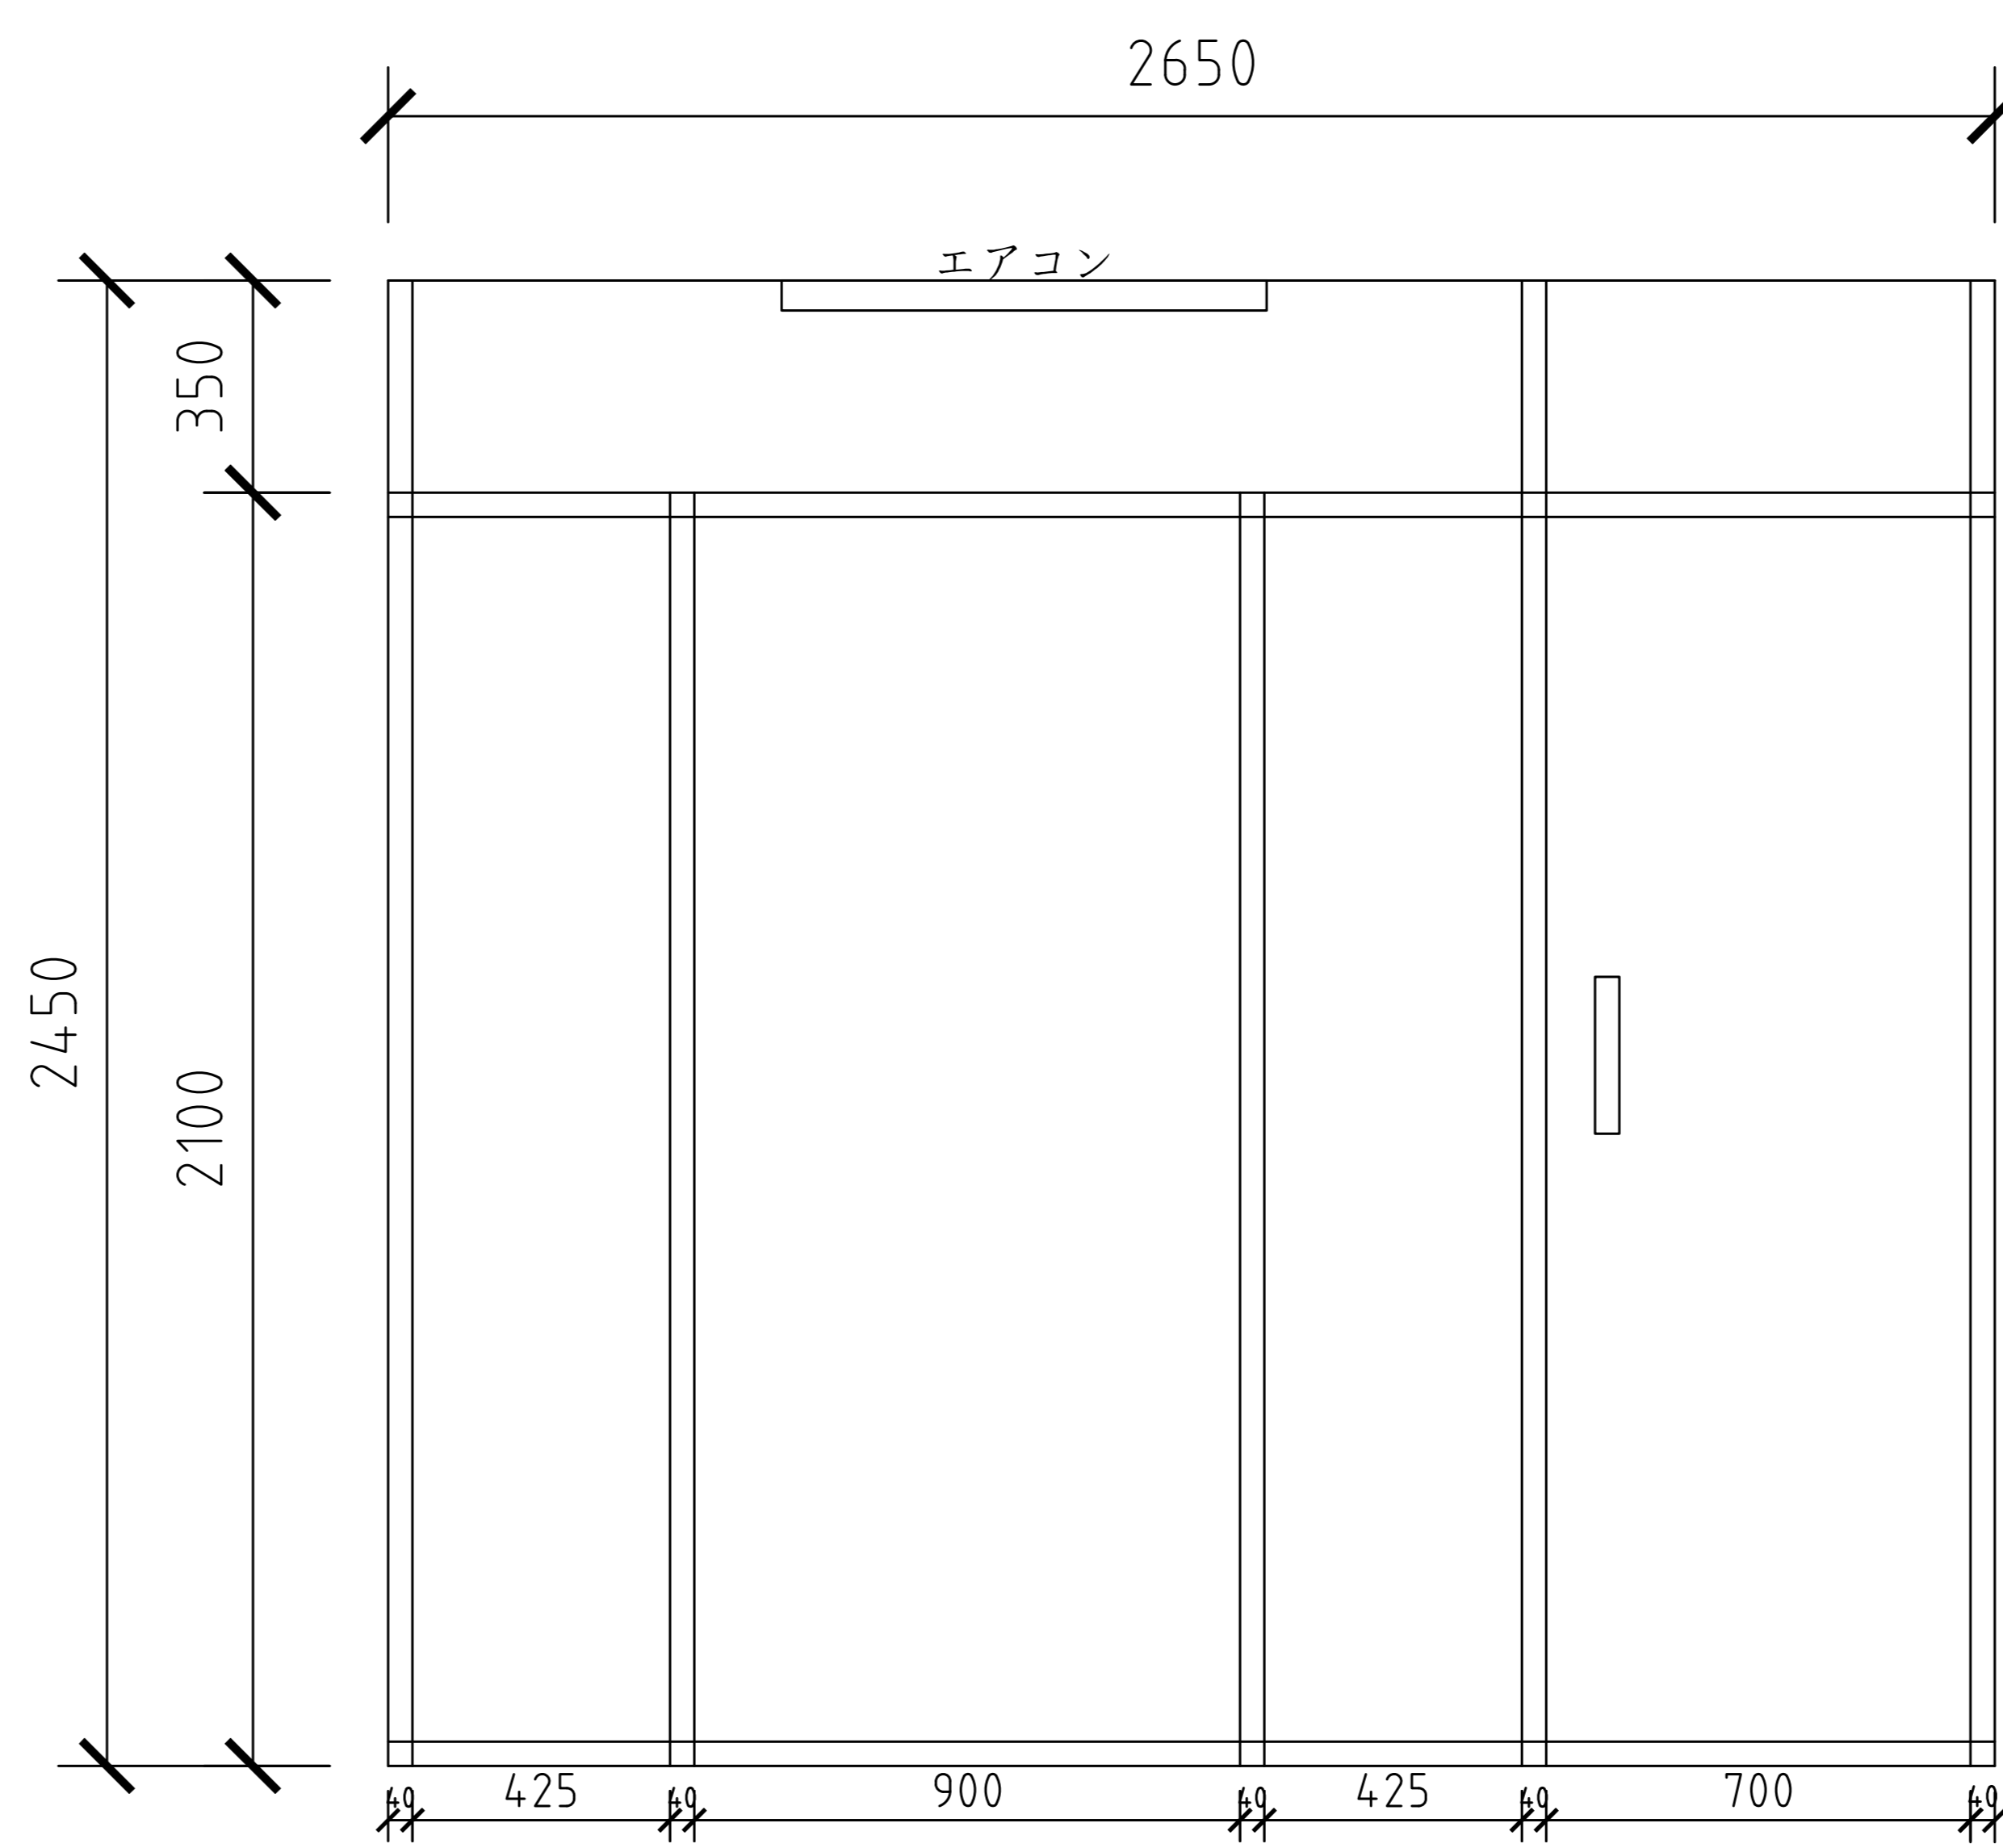


1850

7500

1700

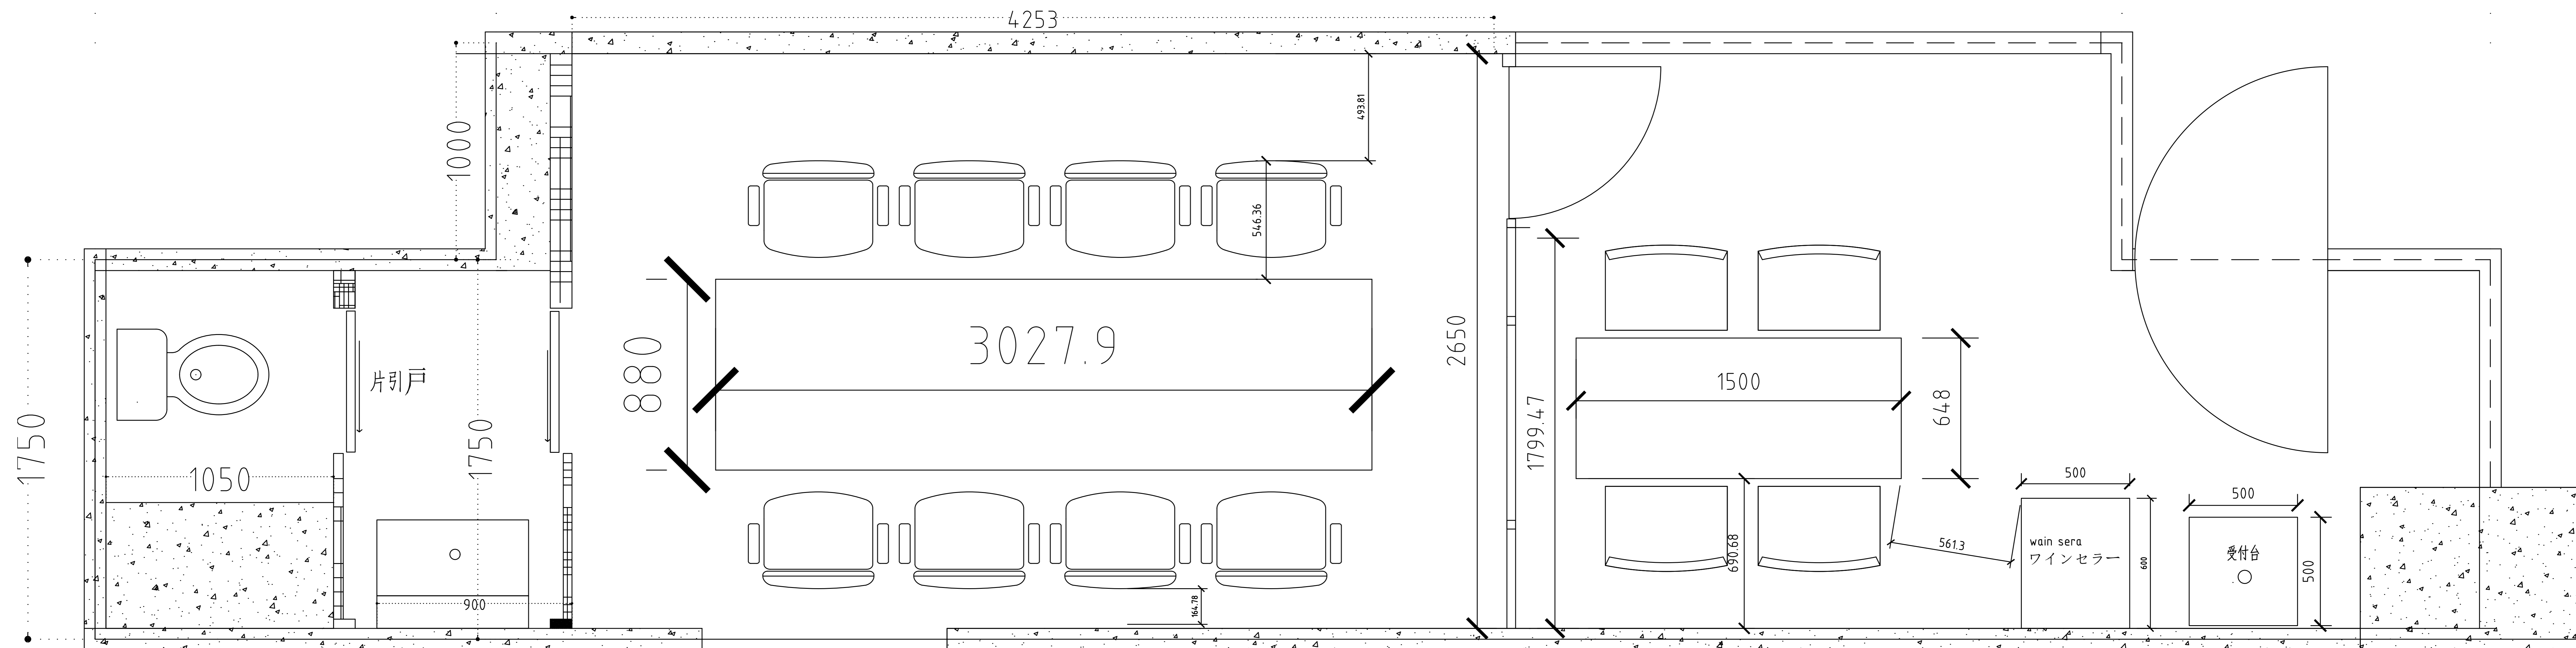

間仕切り壁