




西立面図 1 : 100




南立面図 1 : 100

立面図には壁で隠れて表れません

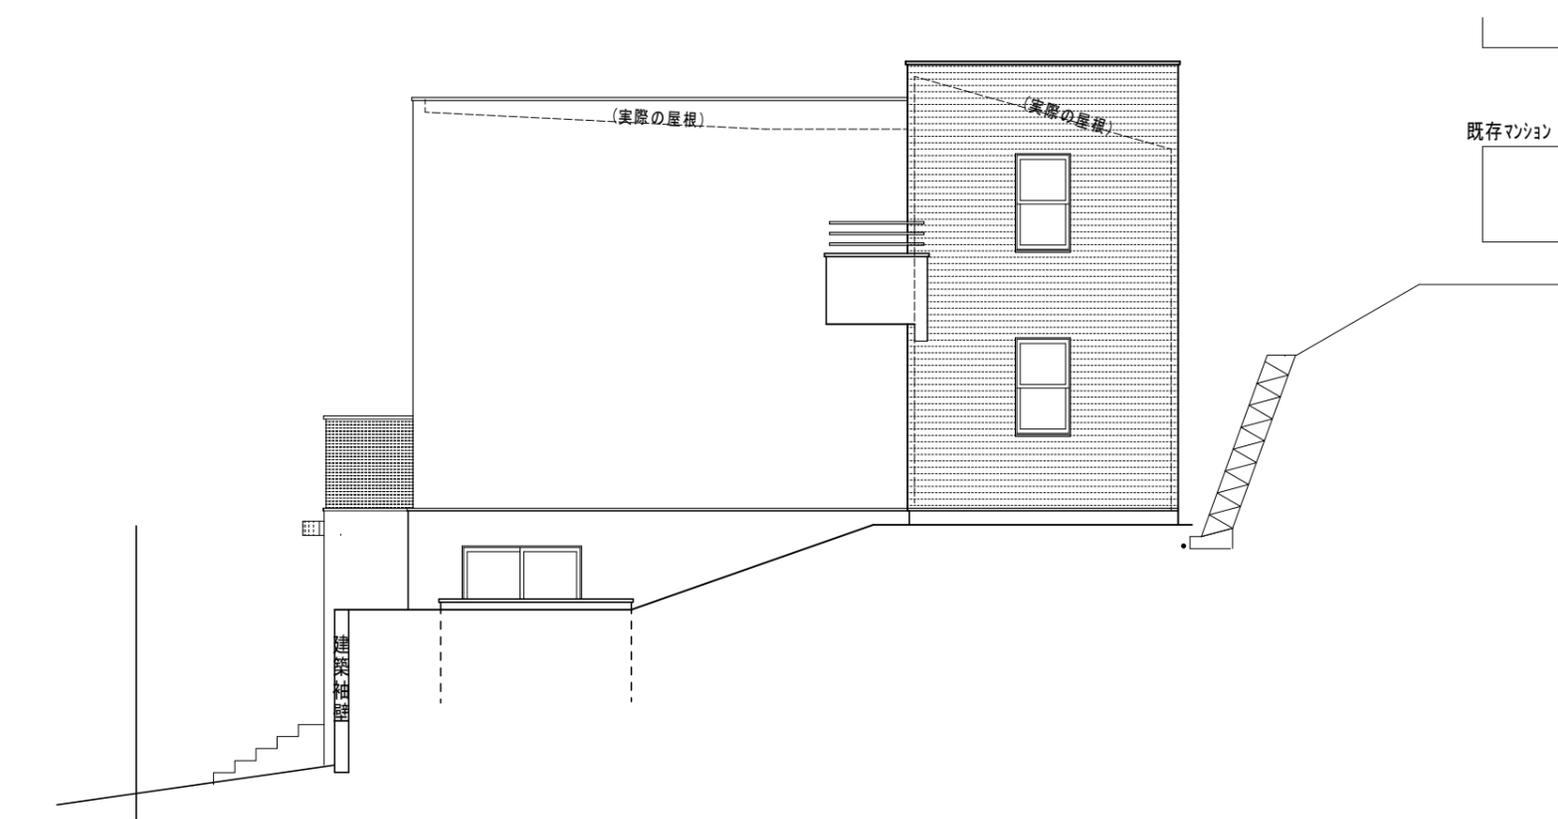

東立面図 1 : 100

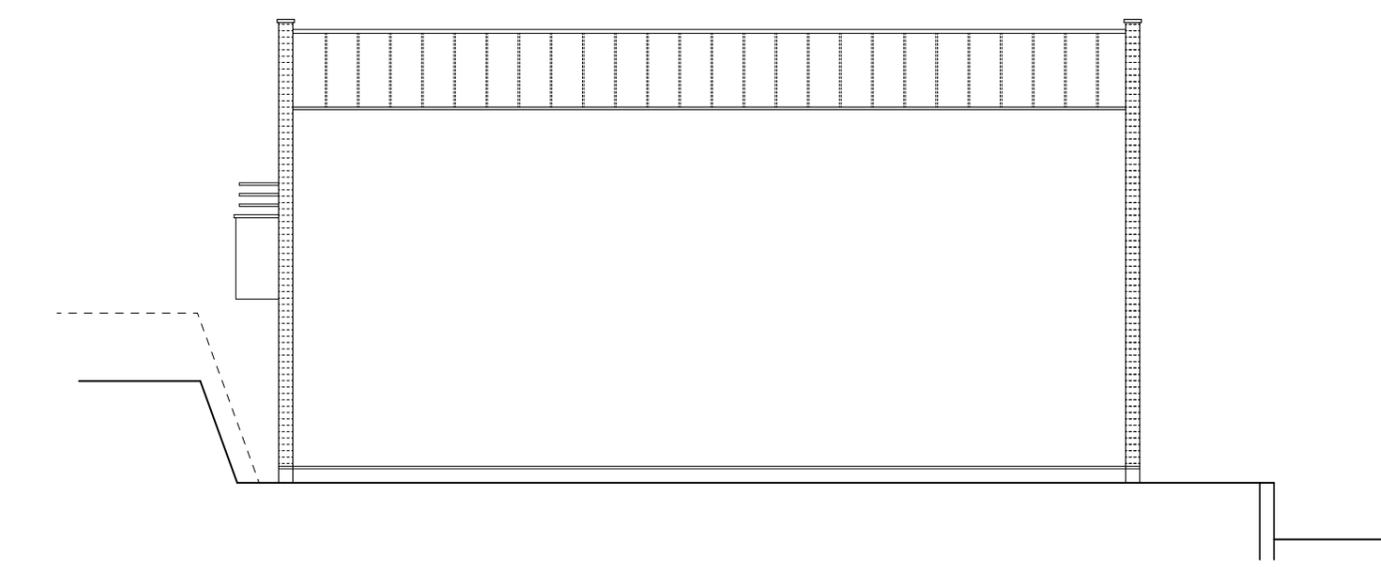

北立面図 1 : 100