

1.80㎡ (約0.54坪)  
 21.10㎡ (約6.38坪)

約: mm

2,650
2,650
2,450
2,450
2,300
2,300
2,340
2,500
2,300
2,300
2,300
2,190

3,850


4,475

3,250


8,325

5,075

2,000

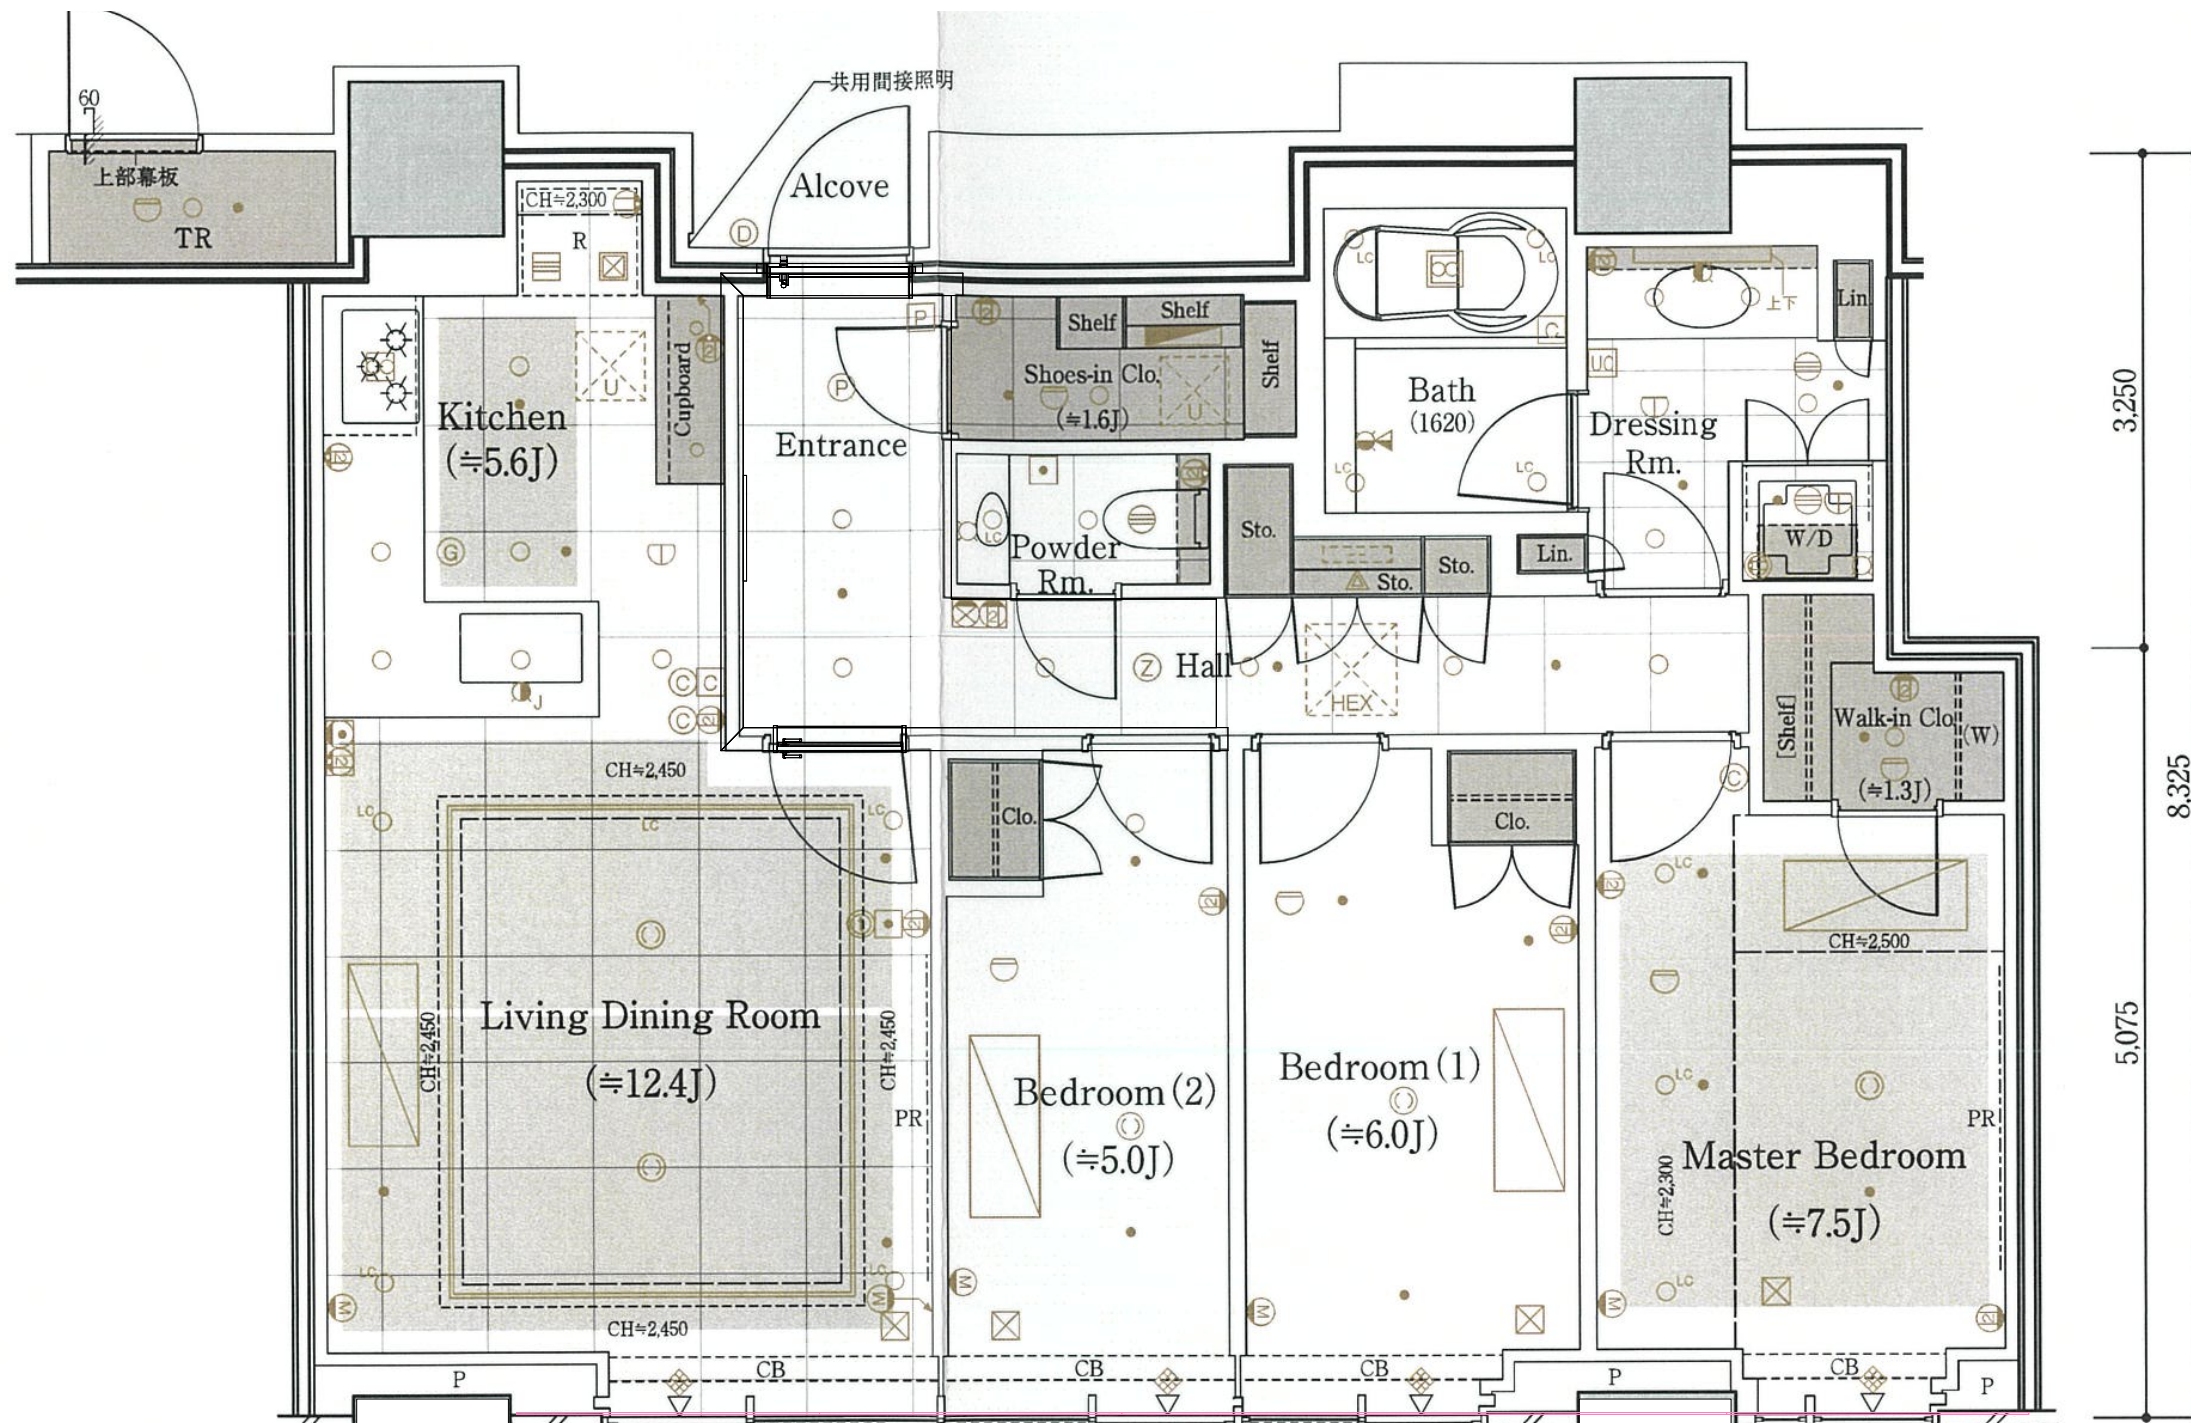

- デッキ材66枚
- 根太33本
- 側板6枚
- マルチポスト145個

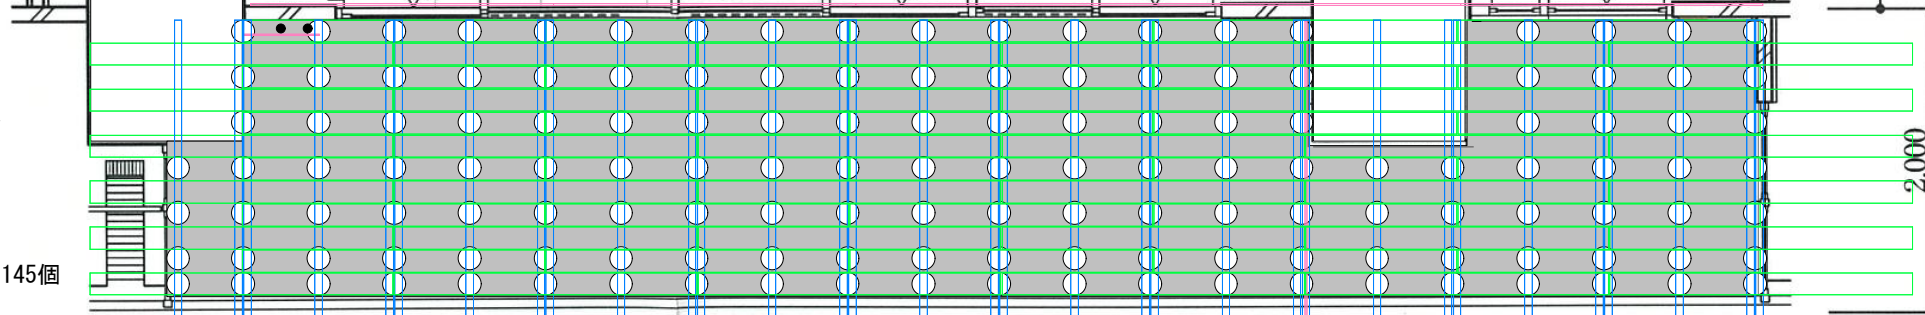

アルミパネル付ガラス手摺 (12・14・17階)  
 ガラス手摺 (13・15・16・18～21階)

4,210      1,970      2,320      2,900

11,400

